


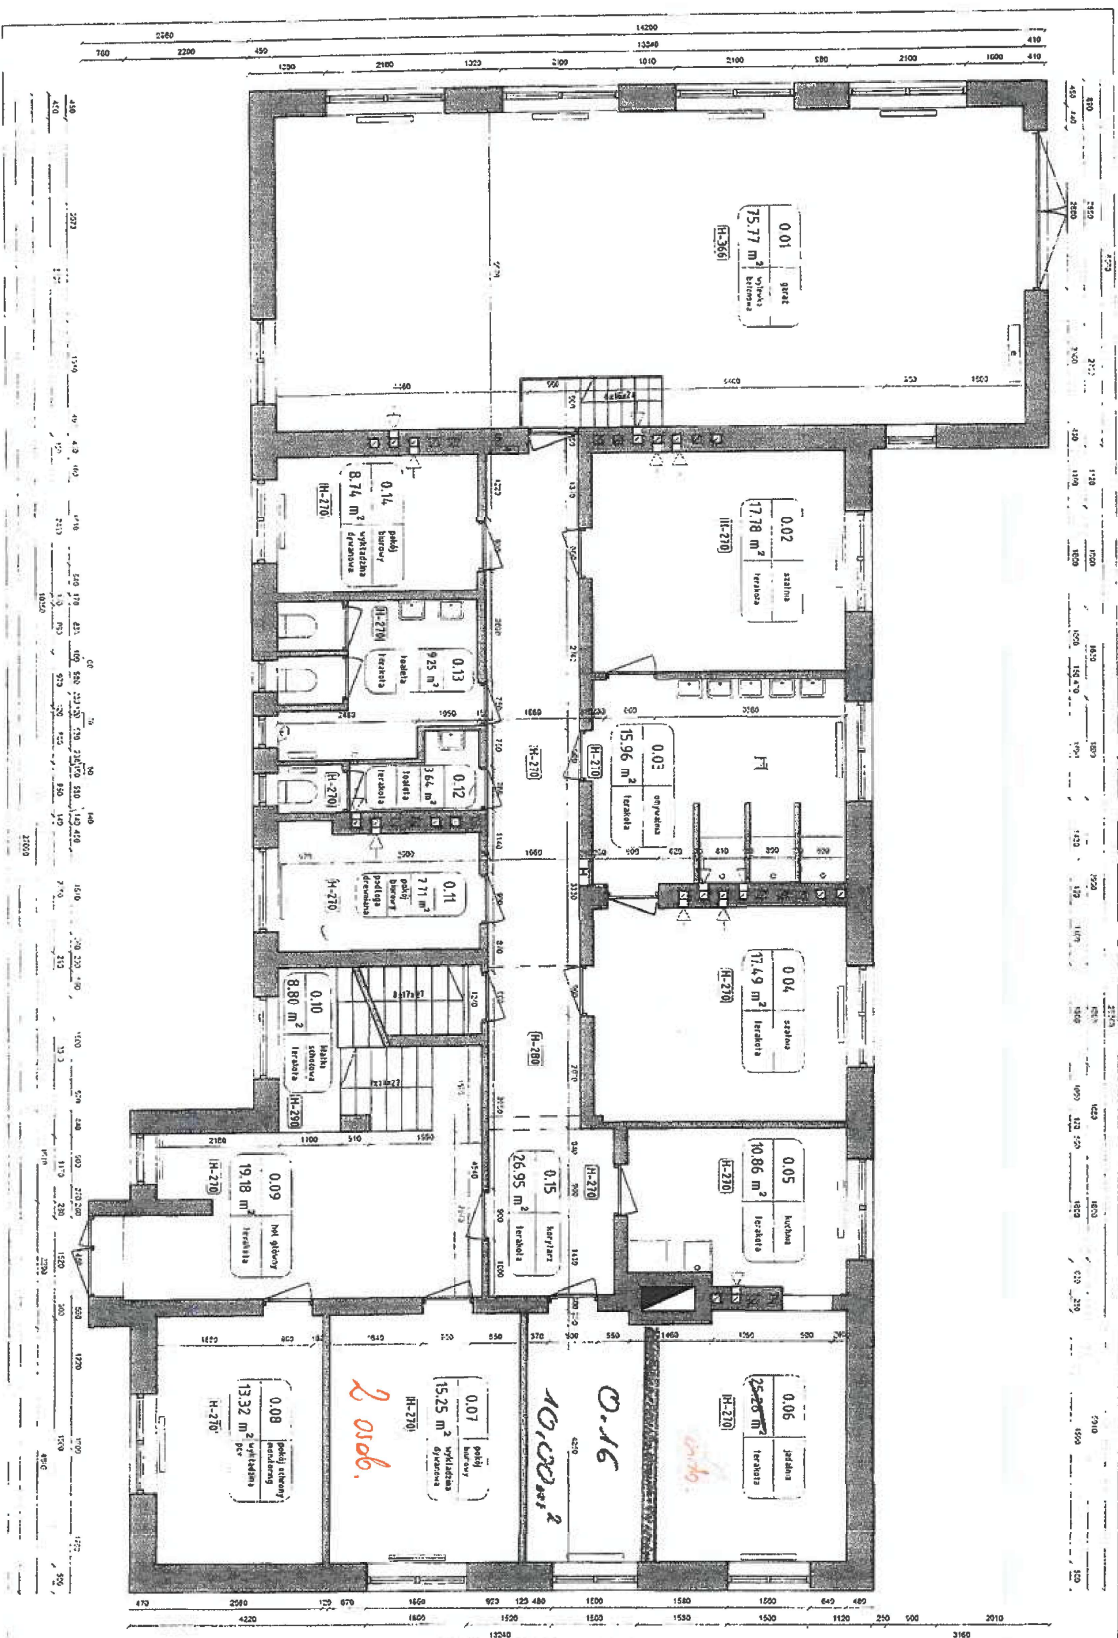

ZESTAWIENIE POWIERZCHNI

0.01	garaż	15,77 m ²
0.02	szatnia	17,78 m ²
0.03	umywalka	15,96 m ²
0.04	szatnia	17,69 m ²
0.05	kuchnia	10,86 m ²
0.06	łazienka	25,28 m ²
0.07	połóg burey	15,25 m ²
0.08	połóg burey	13,32 m ²
0.09	łazienka	19,18 m ²
0.10	kuchnia	10,86 m ²
0.11	połóg burey	15,25 m ²
0.12	łazienka	17,69 m ²
0.13	łazienka	15,96 m ²
0.14	połóg burey	15,25 m ²
0.15	kuchnia	10,86 m ²

Łączna powierzchnia: 275,30 m²

LEGENDA

0.01	garaż	15,77 m ²
0.02	szatnia	17,78 m ²
0.03	umywalka	15,96 m ²
0.04	szatnia	17,69 m ²
0.05	kuchnia	10,86 m ²
0.06	łazienka	25,28 m ²
0.07	połóg burey	15,25 m ²
0.08	połóg burey	13,32 m ²
0.09	łazienka	19,18 m ²
0.10	kuchnia	10,86 m ²
0.11	połóg burey	15,25 m ²
0.12	łazienka	17,69 m ²
0.13	łazienka	15,96 m ²
0.14	połóg burey	15,25 m ²
0.15	kuchnia	10,86 m ²

0.01	garaż	15,77 m ²
0.02	szatnia	17,78 m ²
0.03	umywalka	15,96 m ²
0.04	szatnia	17,69 m ²
0.05	kuchnia	10,86 m ²
0.06	łazienka	25,28 m ²
0.07	połóg burey	15,25 m ²
0.08	połóg burey	13,32 m ²
0.09	łazienka	19,18 m ²
0.10	kuchnia	10,86 m ²
0.11	połóg burey	15,25 m ²
0.12	łazienka	17,69 m ²
0.13	łazienka	15,96 m ²
0.14	połóg burey	15,25 m ²
0.15	kuchnia	10,86 m ²

RZUT PARTERU SKALA 1:50 RYSUNEK NR 3

Architectural floor plan of a residential building. The plan shows a central corridor (H-270) connecting various rooms. Handwritten notes include '0.16' and '10,00 m²' in a large room, and '2 osob.' near a staircase. Dimensions are provided for walls and openings.